

EXISTING  
FRONT ELEVATION



EXISTING  
SIDE ELEVATION



EXISTING  
REAR ELEVATION



PROPOSED  
FRONT ELEVATION



PROPOSED  
SIDE ELEVATION



PROPOSED  
REAR ELEVATION



**Dimensions** Written dimensions to be taken in preference to scaled dimensions. The Contractor is responsible for checking all dimensions before work starts.

**Local Authority** All work is to be carried out to the requirements, and to the satisfaction of the Local Authority. These drawings are for planning purposes only

**Practical Planning Permissions Ltd.**  
 14 Townsend Lane, Kingsbury  
 London, NW9 7JH.  
 Tel: 0203 565 4515  
 Mobile: 078 9661 7854  
 Web: www.practicalplanningpermissions.co.uk  
 Email: info@pppltd.co.uk


A	FEB 2012	APPROVAL ISSUE	ARM	EK
Rev	Date	Description	Made	Checked

Drawing Status: **APPROVAL**


**Project**  
 33 WESTFIELD WAY,  
 LONDON,  
 HA4 6HW

**Client**


<b>Drawing Title</b> EXISTING AND PROPOSED FRONT, SIDE AND REAR ELEVATIONS		<b>Date</b> MAR 2012
<b>Drawn/Design</b> ARM/ARM	<b>Drawing No.</b> 2012\03\02	<b>Rev</b> A
<b>Scales</b> 1:50 @ A1 1:100 @ A3		

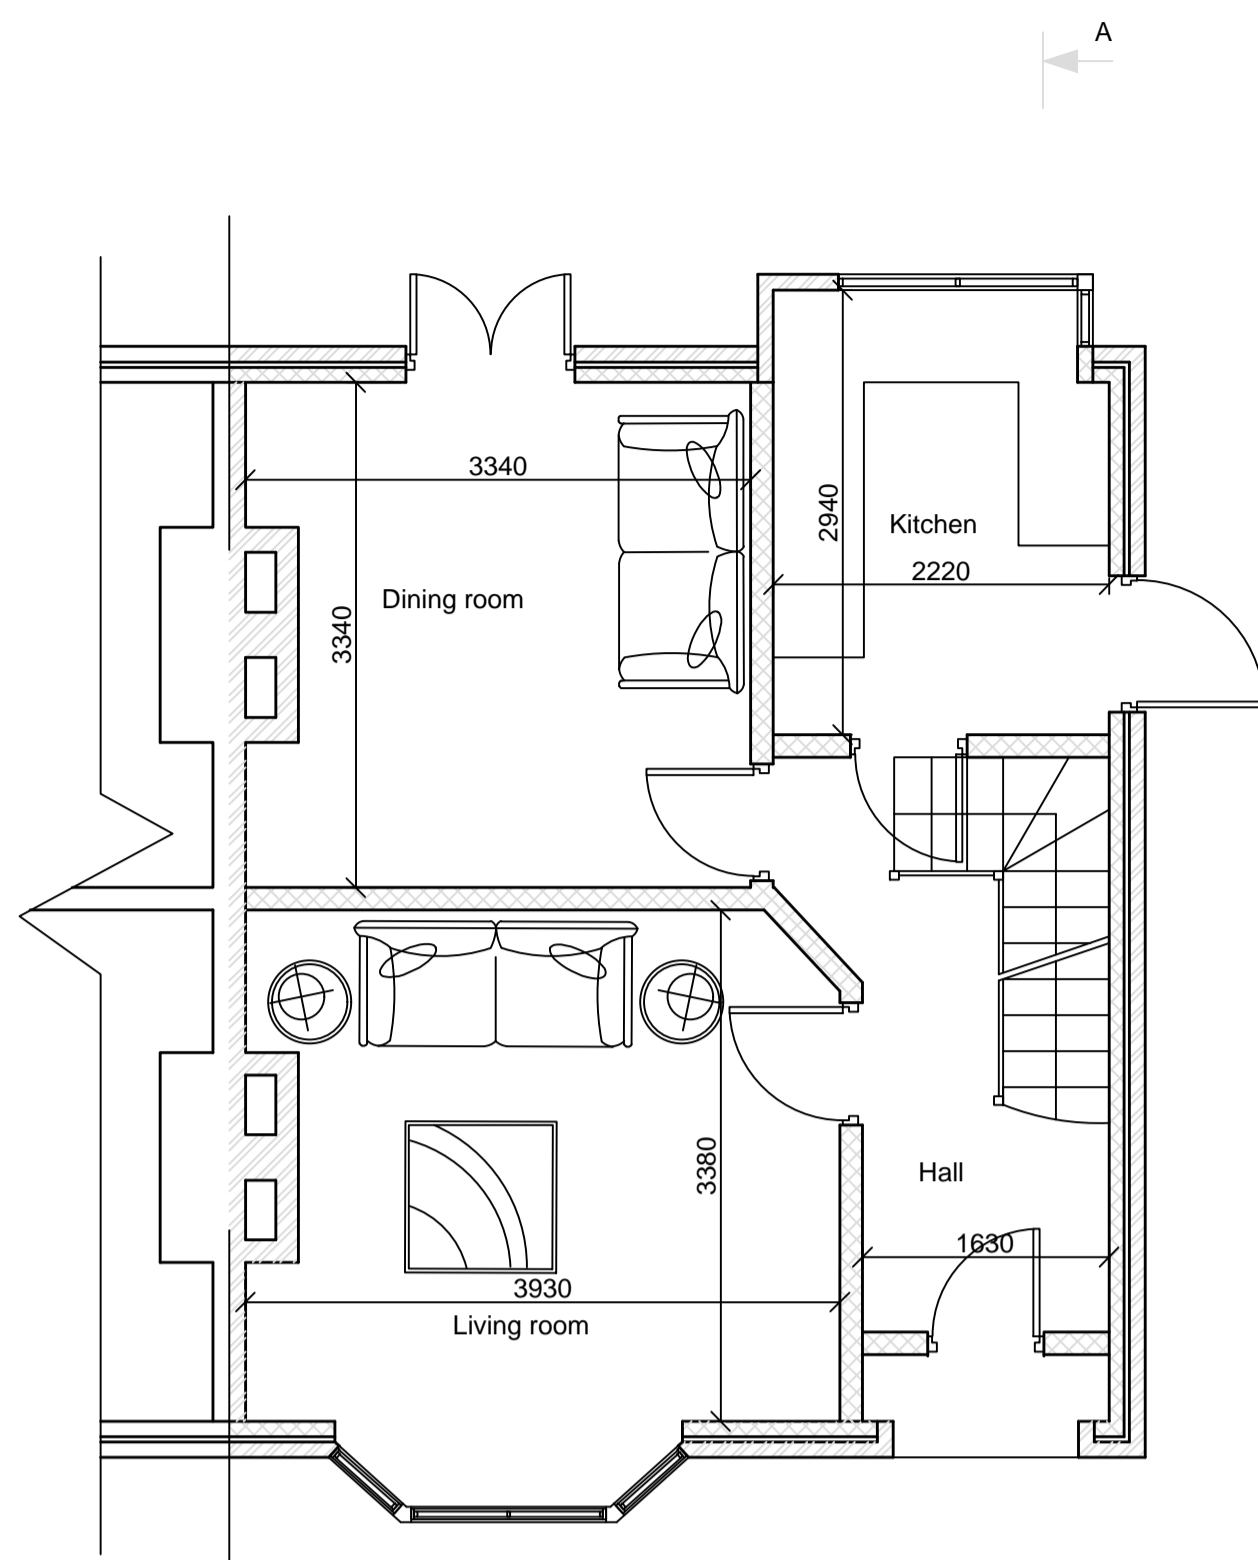


EXISTING GROUND FLOOR

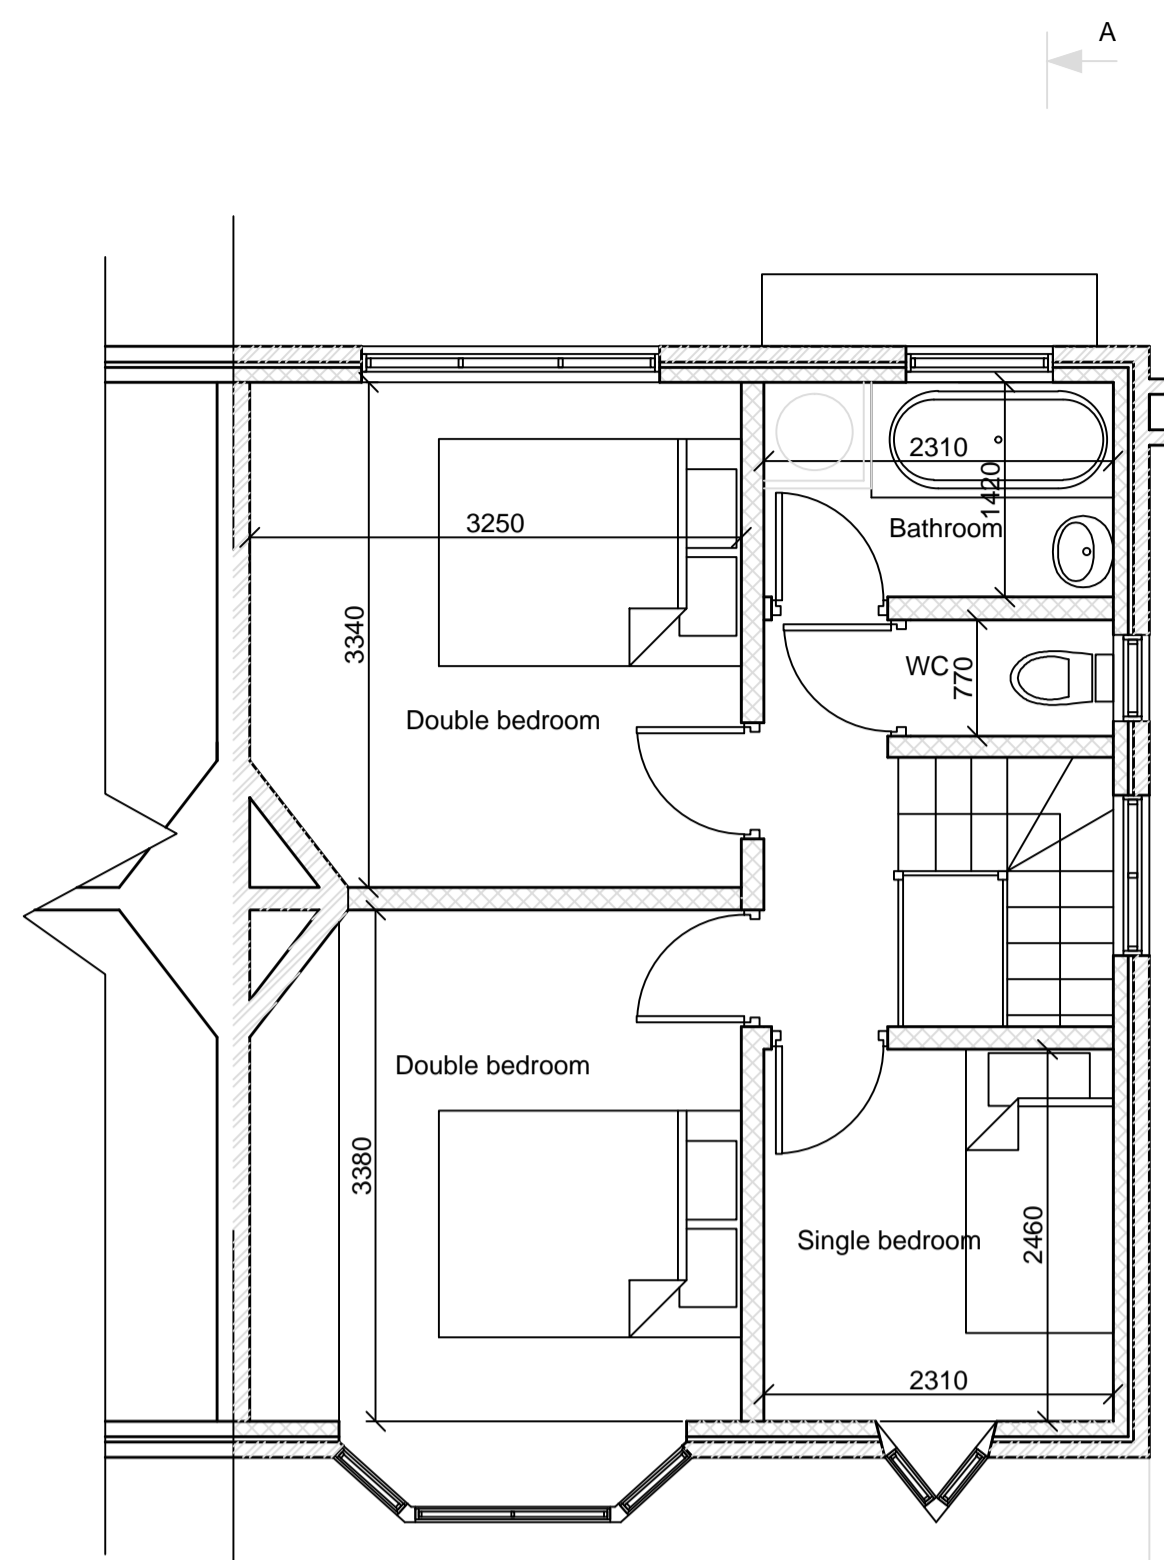


EXISTING FIRST FLOOR

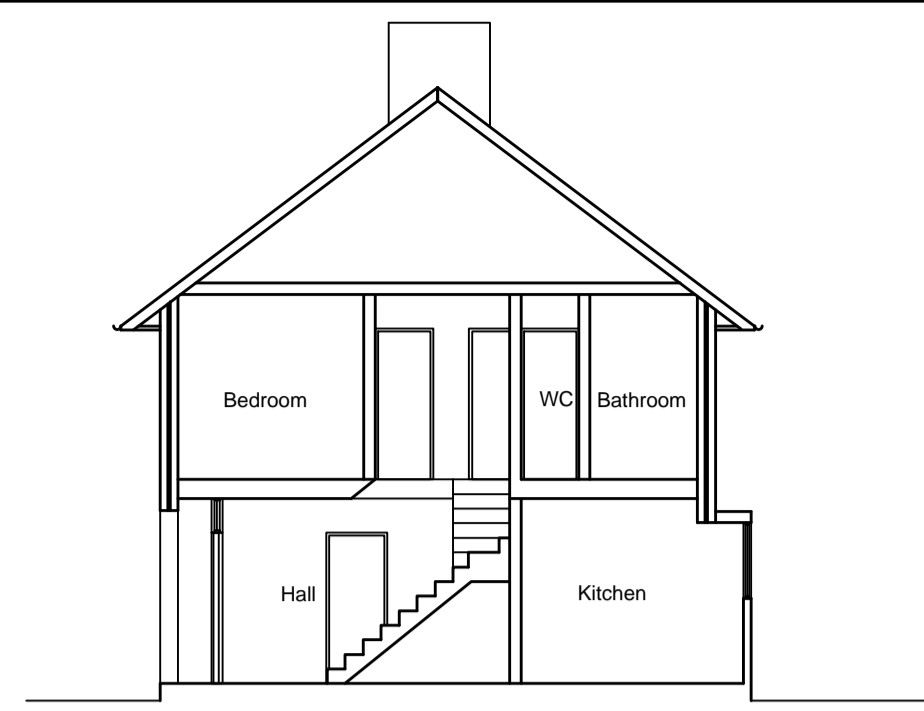


EXISTING SECTION A - A

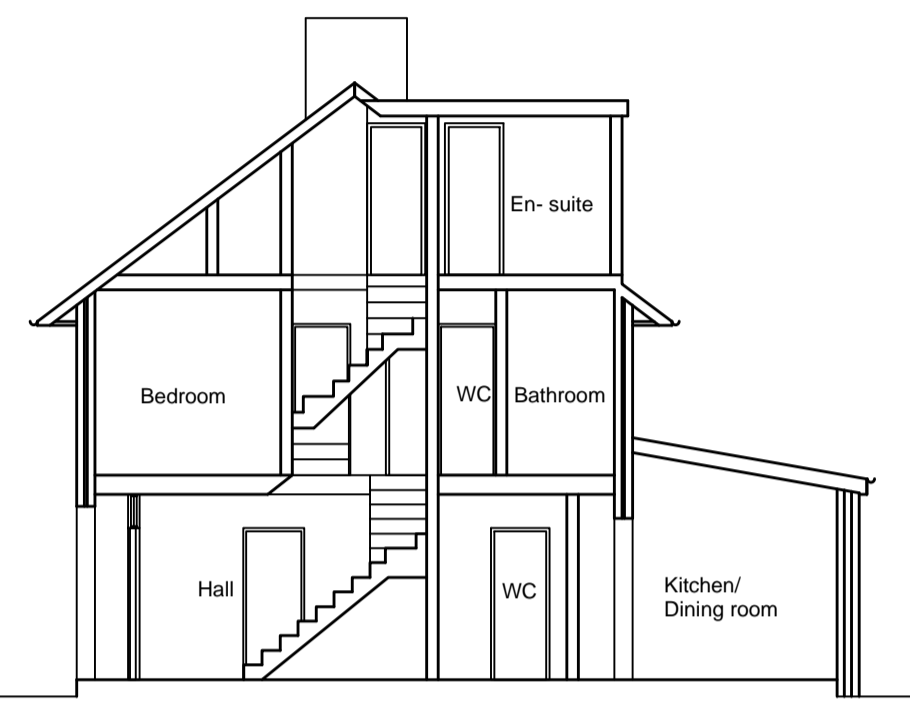


PROPOSED SECTION A - A

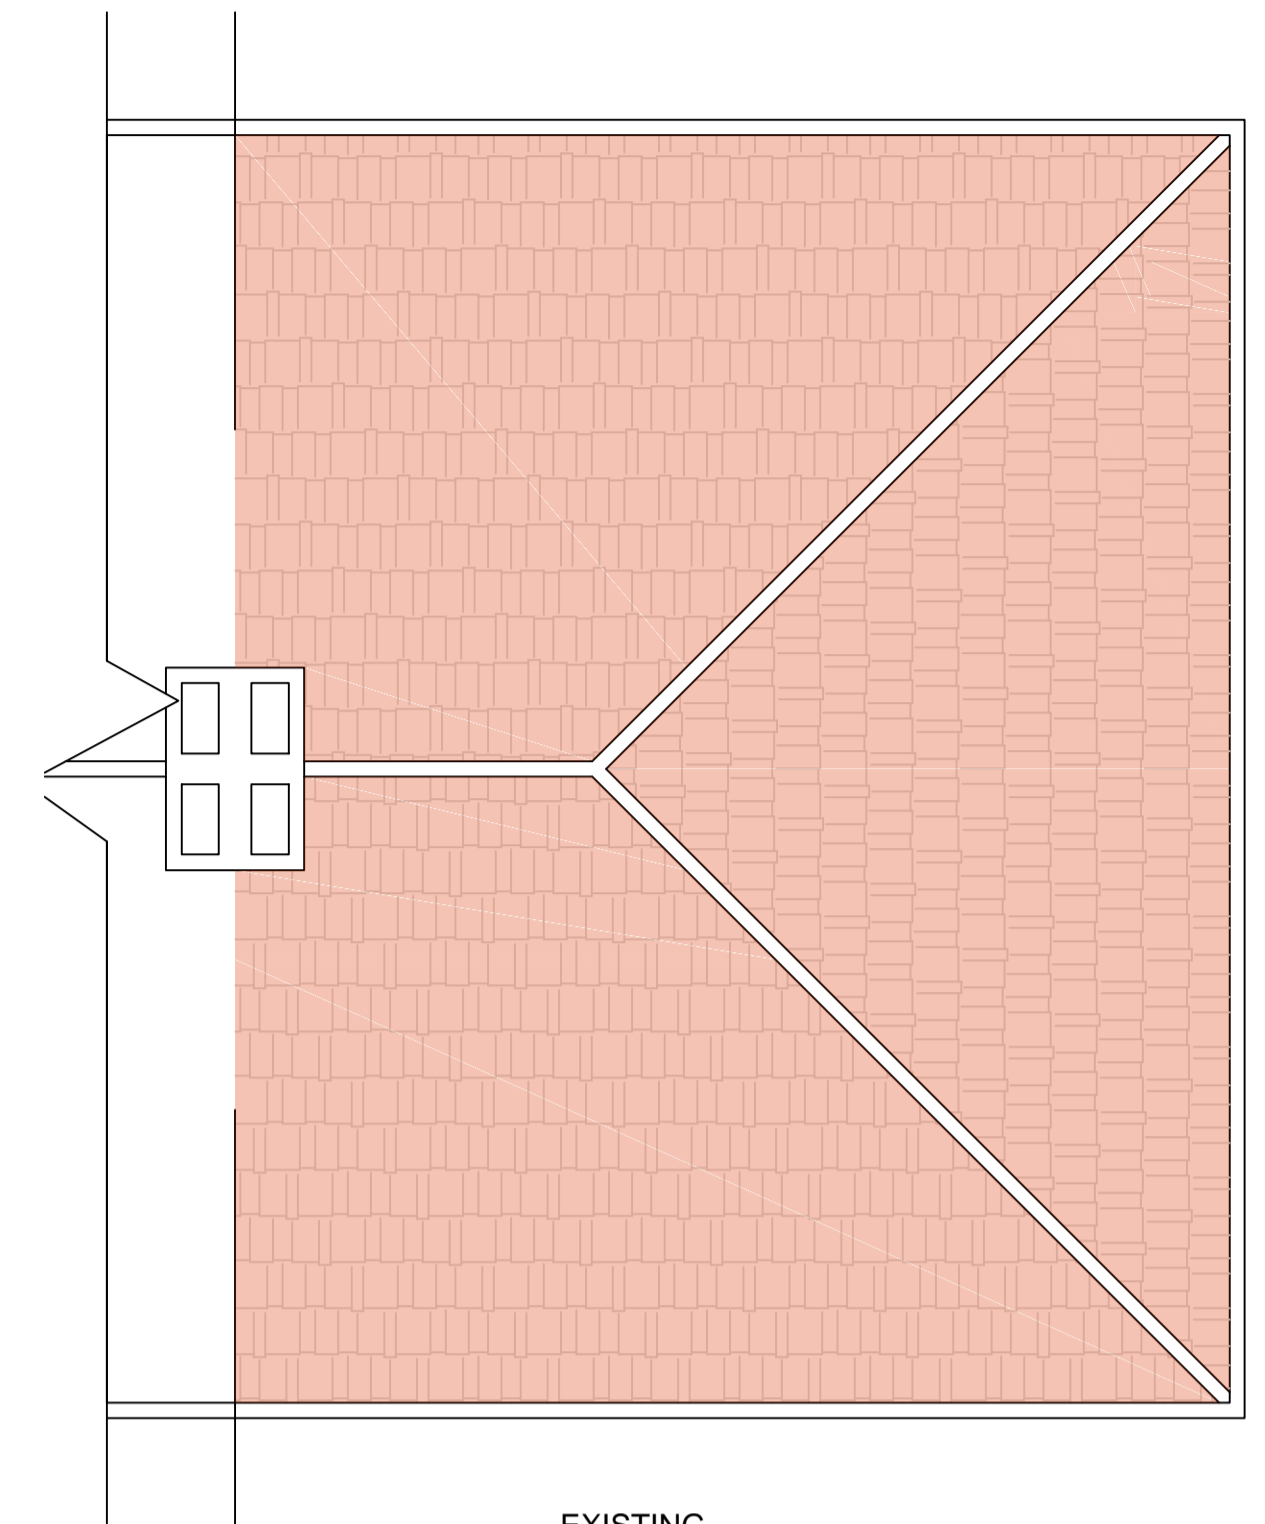


EXISTING ROOF PLAN

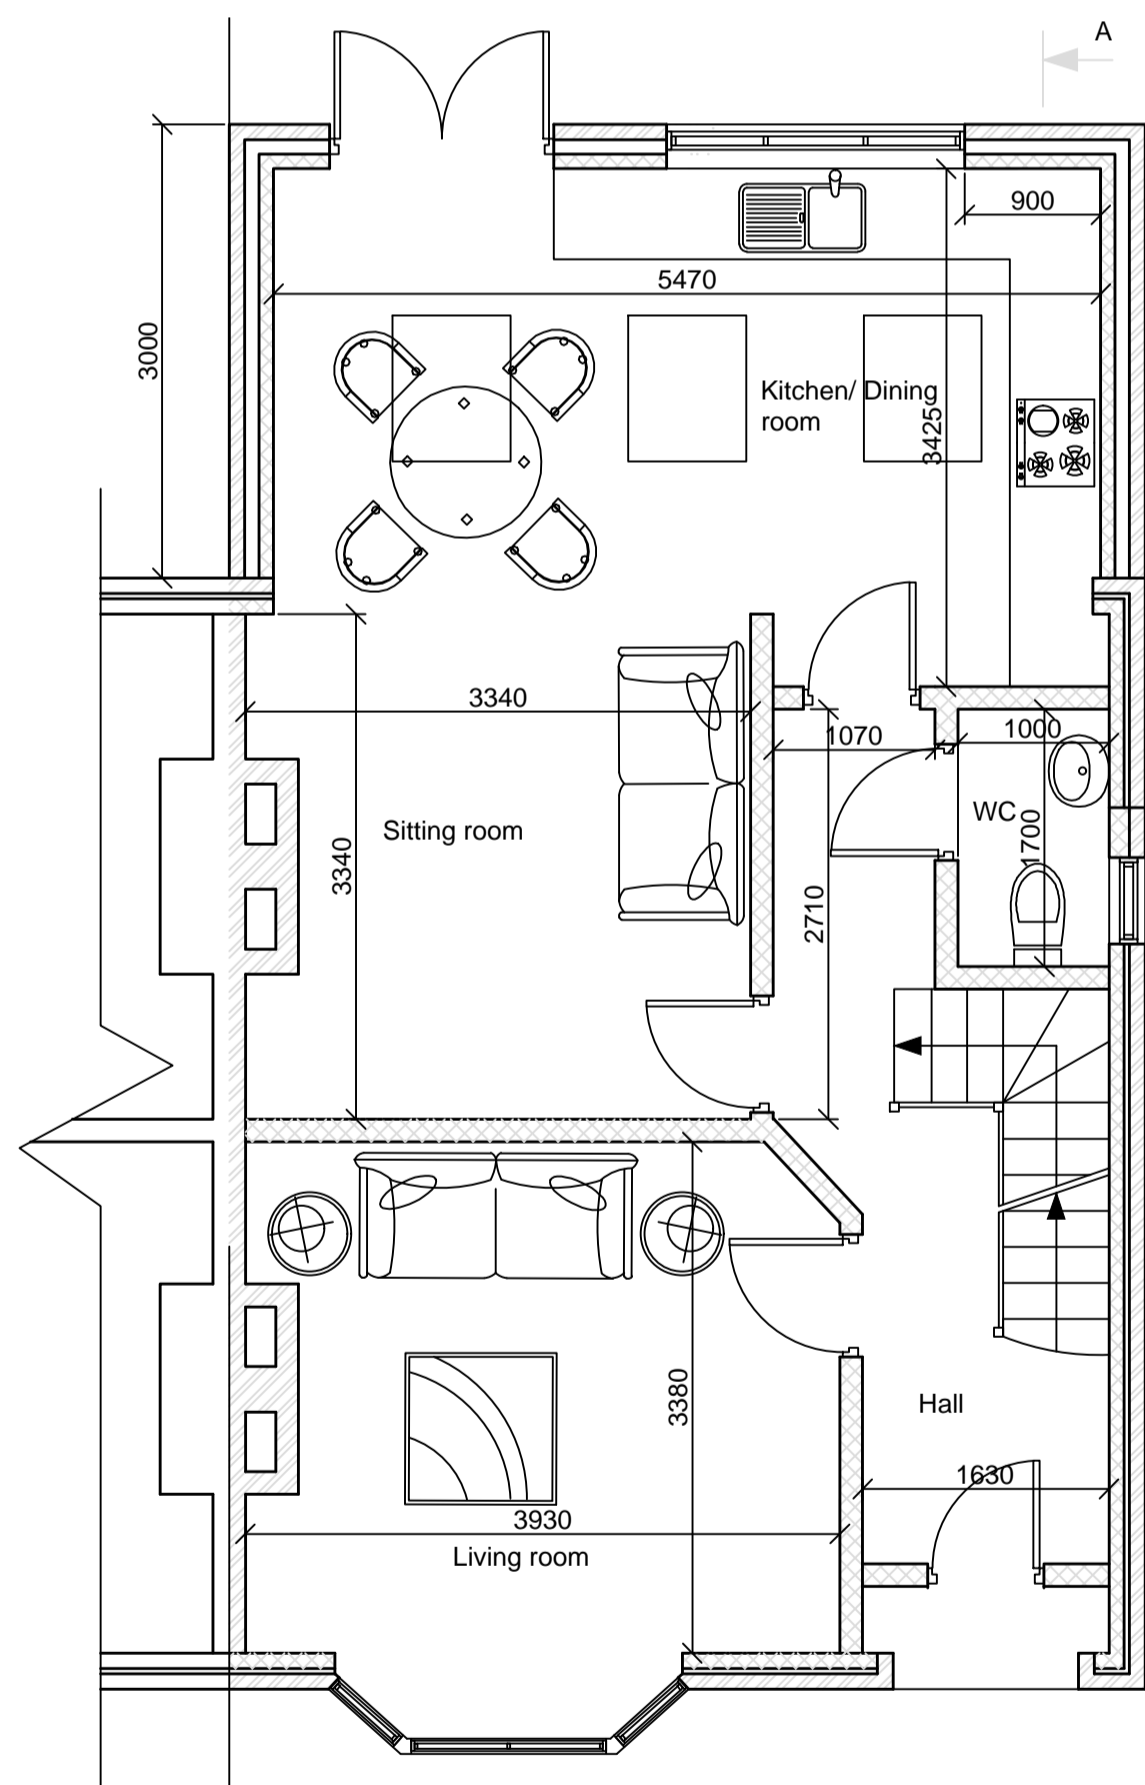

PROPOSED GROUND FLOOR

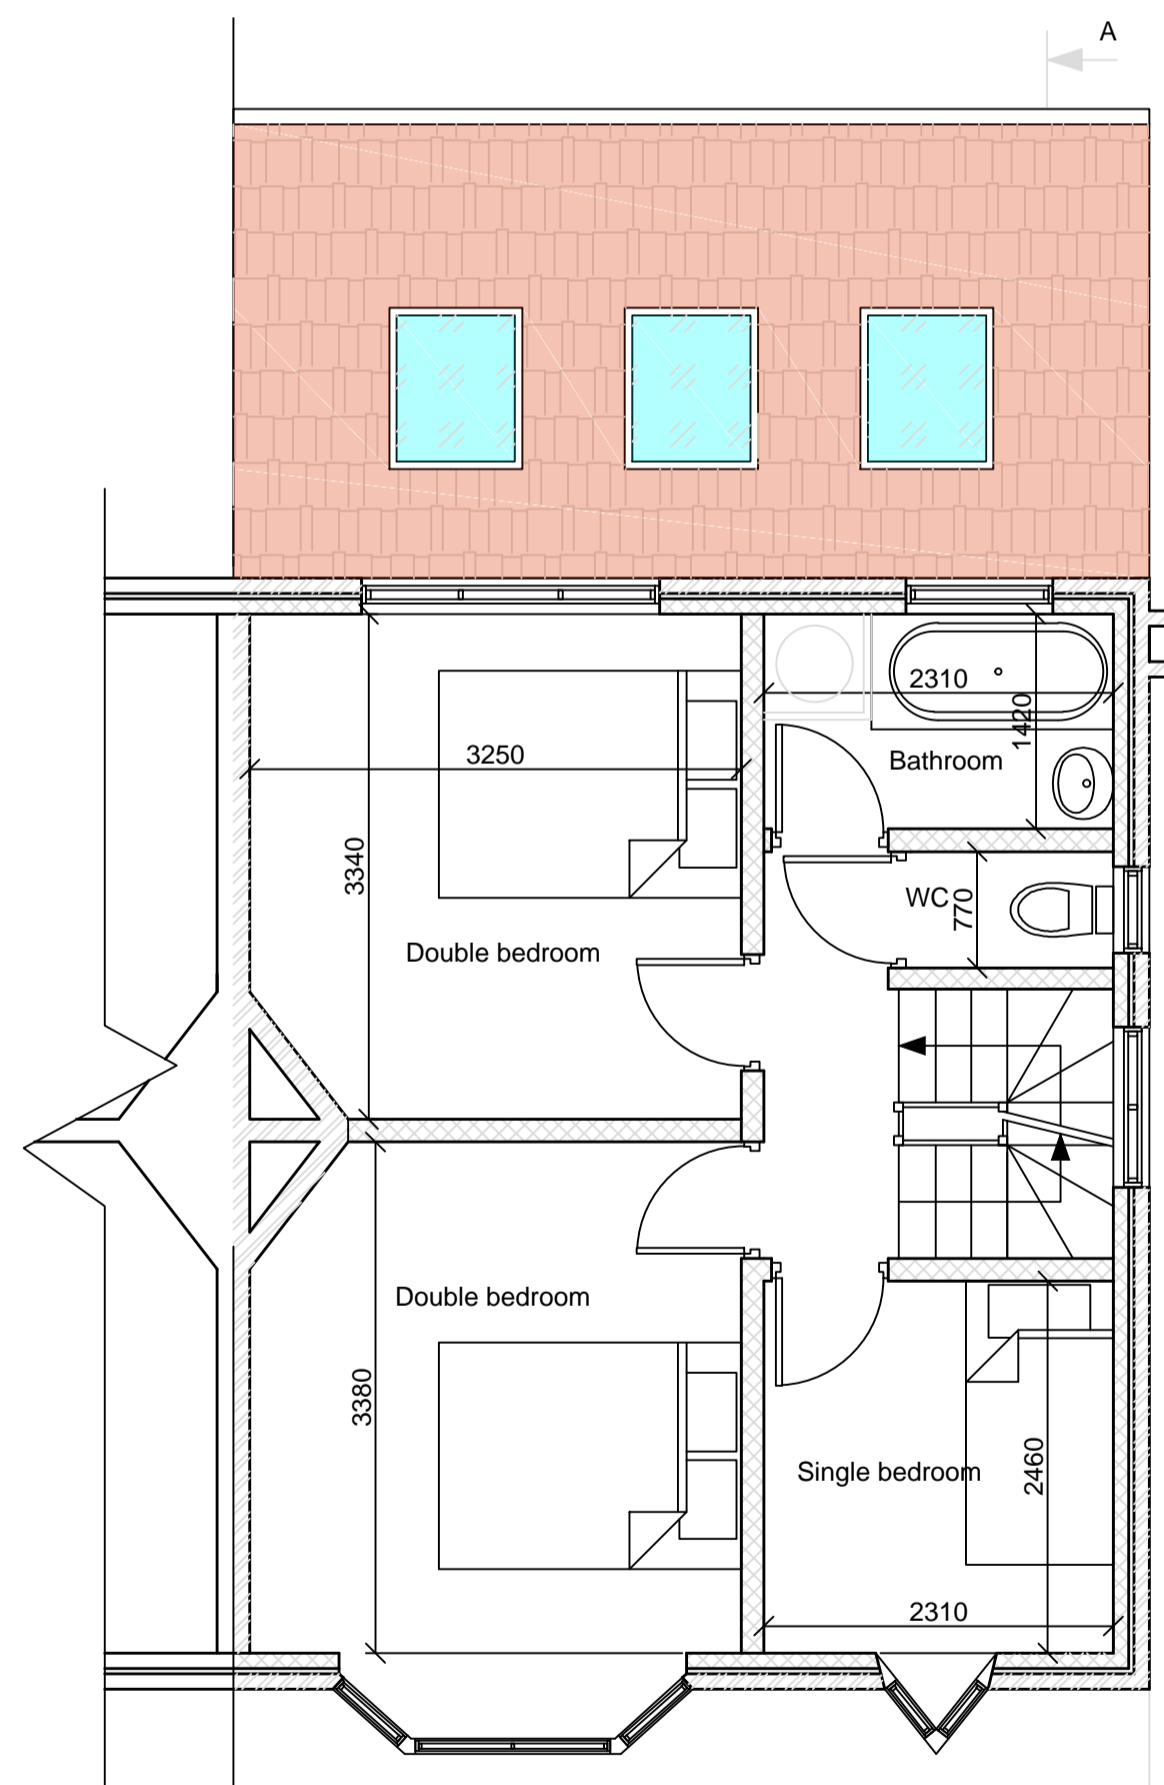


PROPOSED FIRST FLOOR

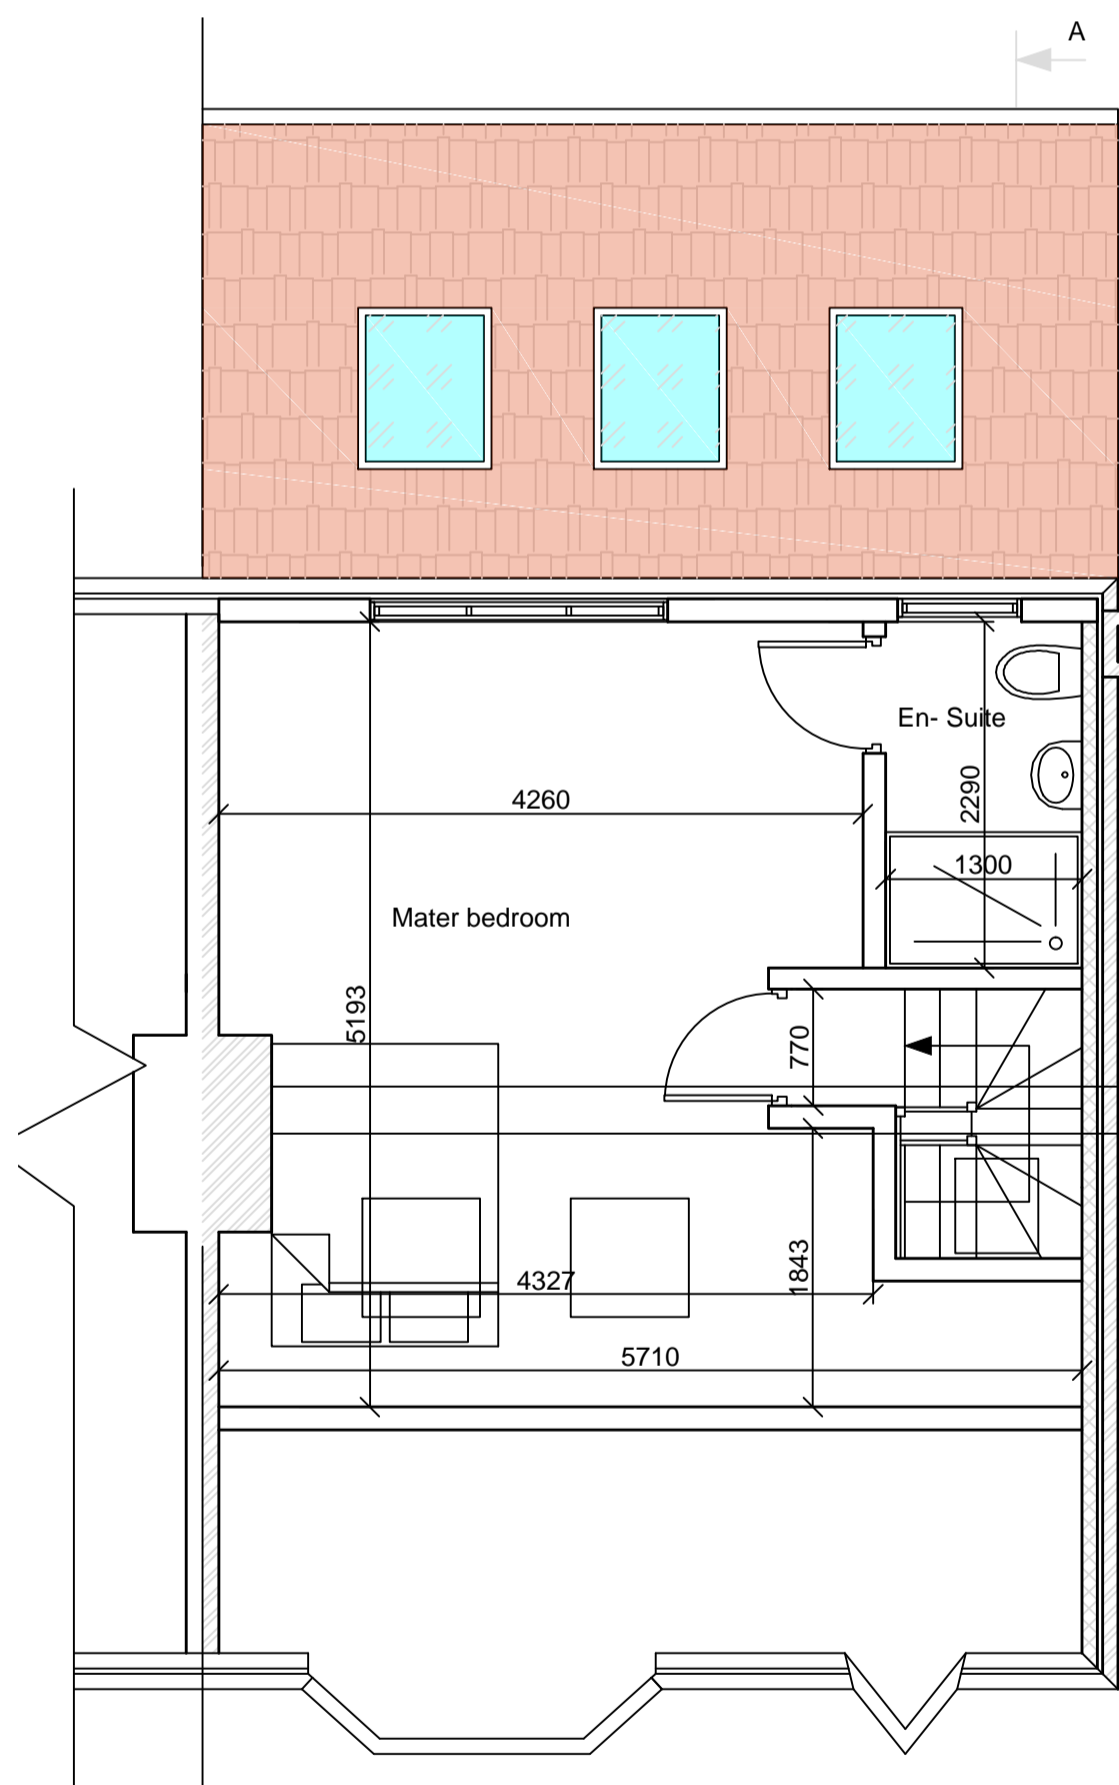

PROPOSED LOFT PLAN

Rear Dormer Volume:  
 $A = 5.7 \times 3.5 \times 2.1 \times 0.5 = 20.95 \text{ m}^3$   
 Hip to gable Volume:  
 $B = 6.5 \times 2.4 \times 0.5 \times 1/3 \times 3.9 = 10.14 \text{ m}^3$   
**TOTAL PROPOSED VOLUME A + B = 31.09 m<sup>3</sup>**

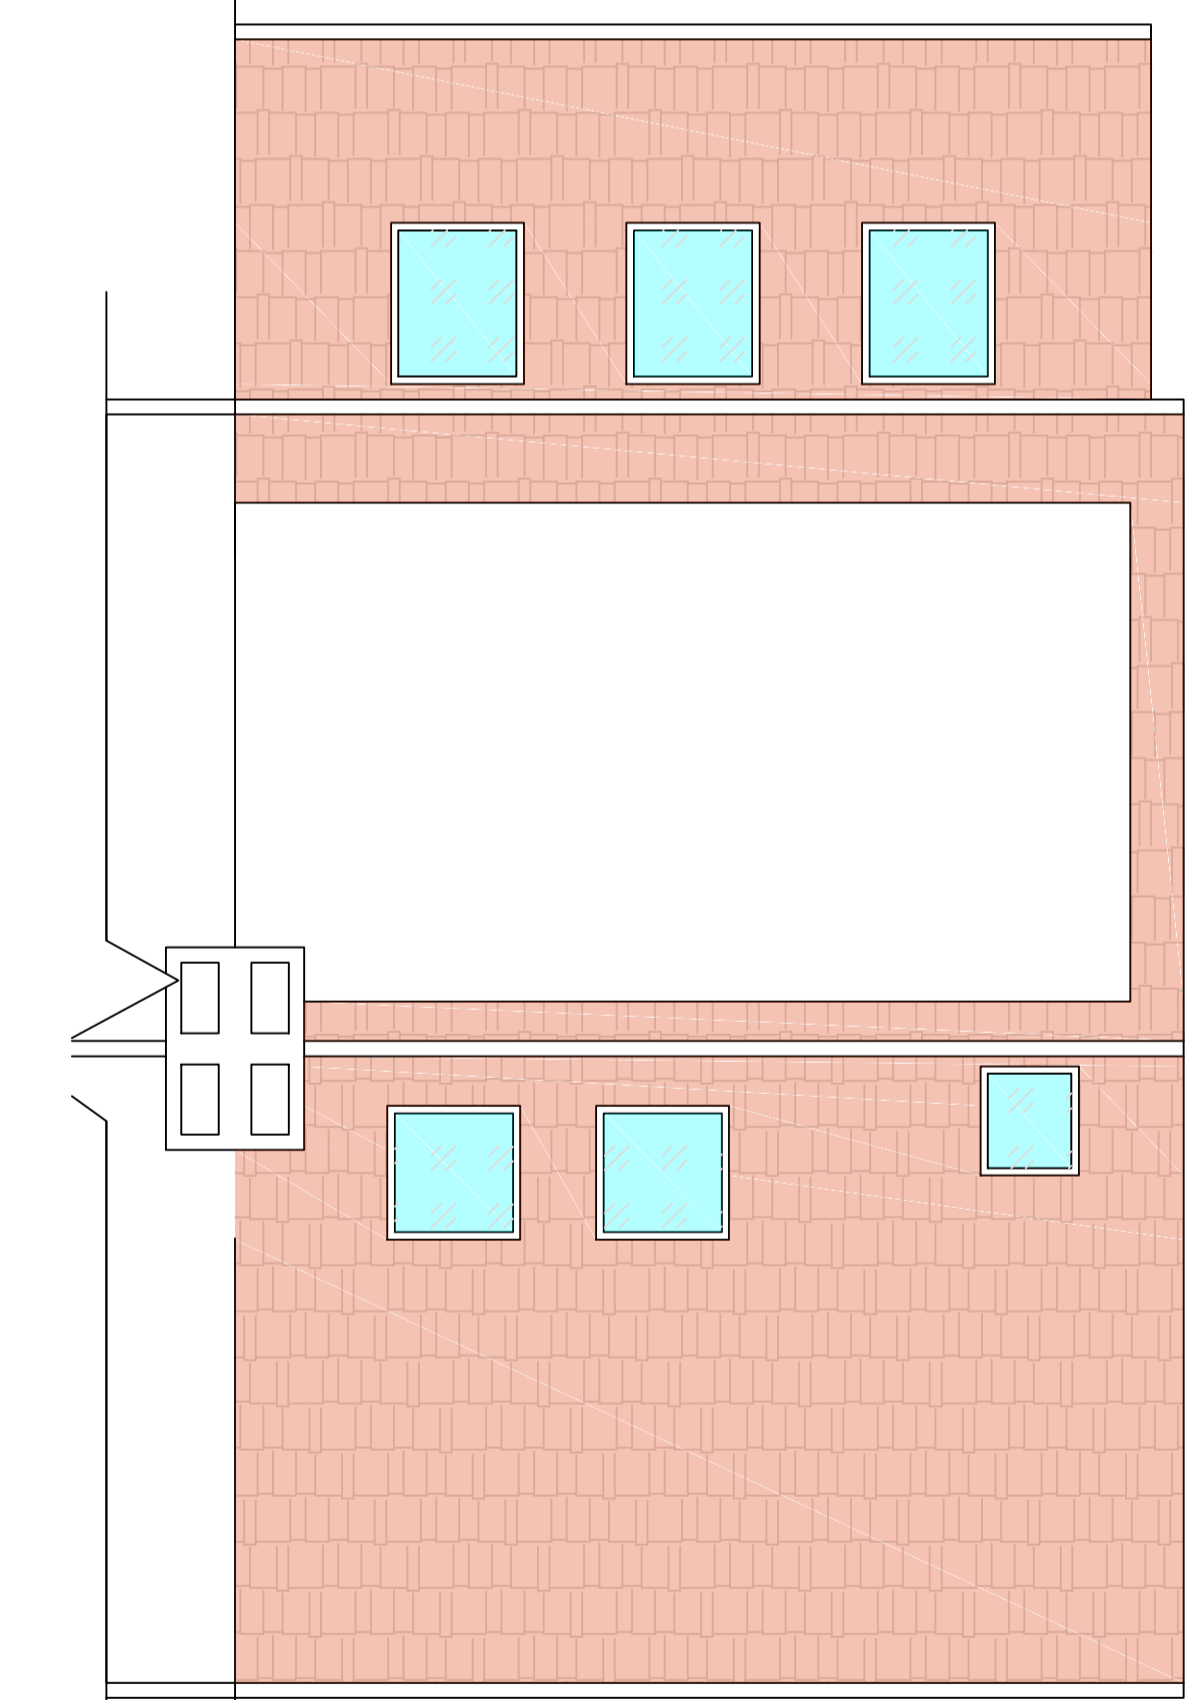

PROPOSED ROOF PLAN



**Dimensions**  
 Written dimensions to be taken in preference to scaled dimensions. The Contractor is responsible for checking all dimensions before work starts.

**Local Authority**  
 All work is to be carried out to the requirements, and to the satisfaction of the Local Authority. These drawings are for planning purposes only.



**Practical Planning Permissions Ltd.**  
 14 Townsend Lane, Kingsbury  
 London, NW9 7JH.  
 Tel: 0203 565 4515  
 Mobile: 078 9661 7854  
 Web: www.practicalplanningpermissions.co.uk  
 Email: info@pppltd.co.uk

Project  
**33 WESTFIELD WAY,  
 LONDON,  
 HA4 6HW**

Drawing Title  
**EXISTING AND PROPOSED  
 GROUND, FIRST AND LOFT  
 FLOOR PLANS AND SECTIONS**

A	FEB 2012	APPROVAL ISSUE	ARM	EK
Rev	Date	Description	Made	Checked
Drawing Status: <b>APPROVAL</b>				

Client	Date	MAR 2012
Drawn/Design	ARM/ARM	
Scales	1:50 @ A1 1:100 @ A3	
Drawing No.	2012\03\01	
Rev	A	